


EXTERIOR MATERIAL LEGEND	
◇	BRICK VENEER w/ 22 GA. CORRUGATED METAL TIES - SPACING @ 24" MAX. HORIZ. AND 18" MAX. VERT.
◇	WOOD TRIM
◇	ARCHITECTURAL ASPHALT SHINGLES
◇	STANDING SEAM METAL ROOF
◇	7" EXPOSED SIDING
◇	BRICK WATERTABLE
◇	TEMPERED WOOD COLUMN
◇	WOOD SILL



2 SIDE ELEVATION
A-3.000 SCALE: 1/4" = 1'-0"

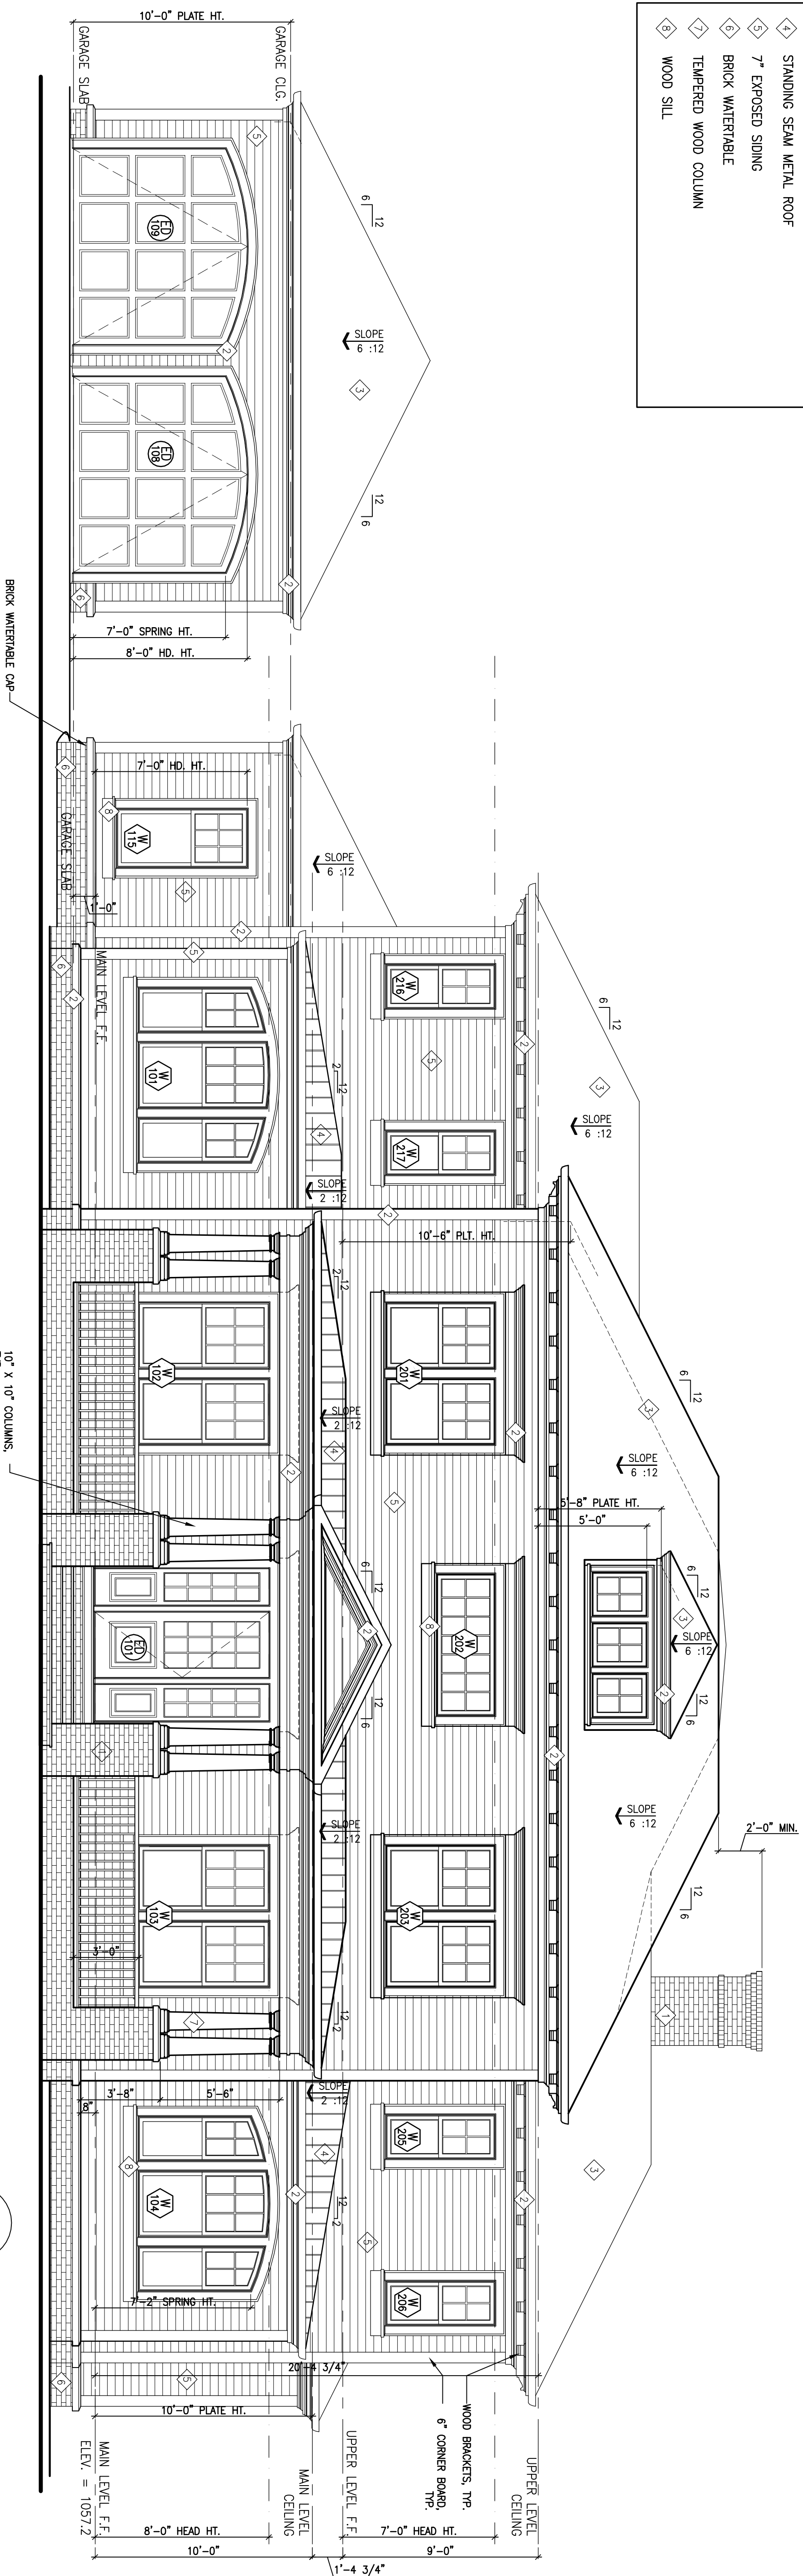

1 FRONT ELEVATION
A-3.000 SCALE: 1/4" = 1'-0"

RETREAT AT JONES - LOT 1

ATLANTA, GEORGIA




3188 Cahoon Hill Place, NW
Atlanta, Georgia 30329
phone: (404) 365-7789
fax: (404) 365-7788
harrisondesignassociates.com

All drawings are the property of Harrison Design Associates, and must be returned to the office upon completion of the project. No reproduction, modification or transfer to any other party is permitted without the written consent of Harrison Design Associates. Harrison Design Associates shall not be responsible for any damage or loss of any kind resulting from the use of these drawings. Substitution of materials or methods of construction without the approval of Harrison Design Associates is prohibited. The contractor shall be responsible for obtaining all necessary permits and for complying with all applicable laws, codes and regulations. The contractor shall also be responsible for obtaining all necessary approvals from the appropriate authorities. The contractor shall also be responsible for obtaining all necessary approvals from the appropriate authorities.


Issue	Date	Scale	Drawn	Checked
	2013-11-18	1/4" = 1'-0"	AJ	JN

Project no. 2730.00
Title ELEVATIONS
Sheet number A-3.000

EXTERIOR MATERIAL LEGEND	
1	BRICK VENEER w/ 22 GA. CORRUGATED METAL TIES - SPAACING @ 24" MAX. HORIZ. AND 18" MAX. VERT.
2	WOOD TRIM
3	ARCHITECTURAL ASPHALT SHINGLES
4	STANDING SEAM METAL ROOF
5	7" EXPOSED SIDING
6	BRICK WATERTABLE
7	TEMPERED WOOD COLUMN
8	WOOD SILL

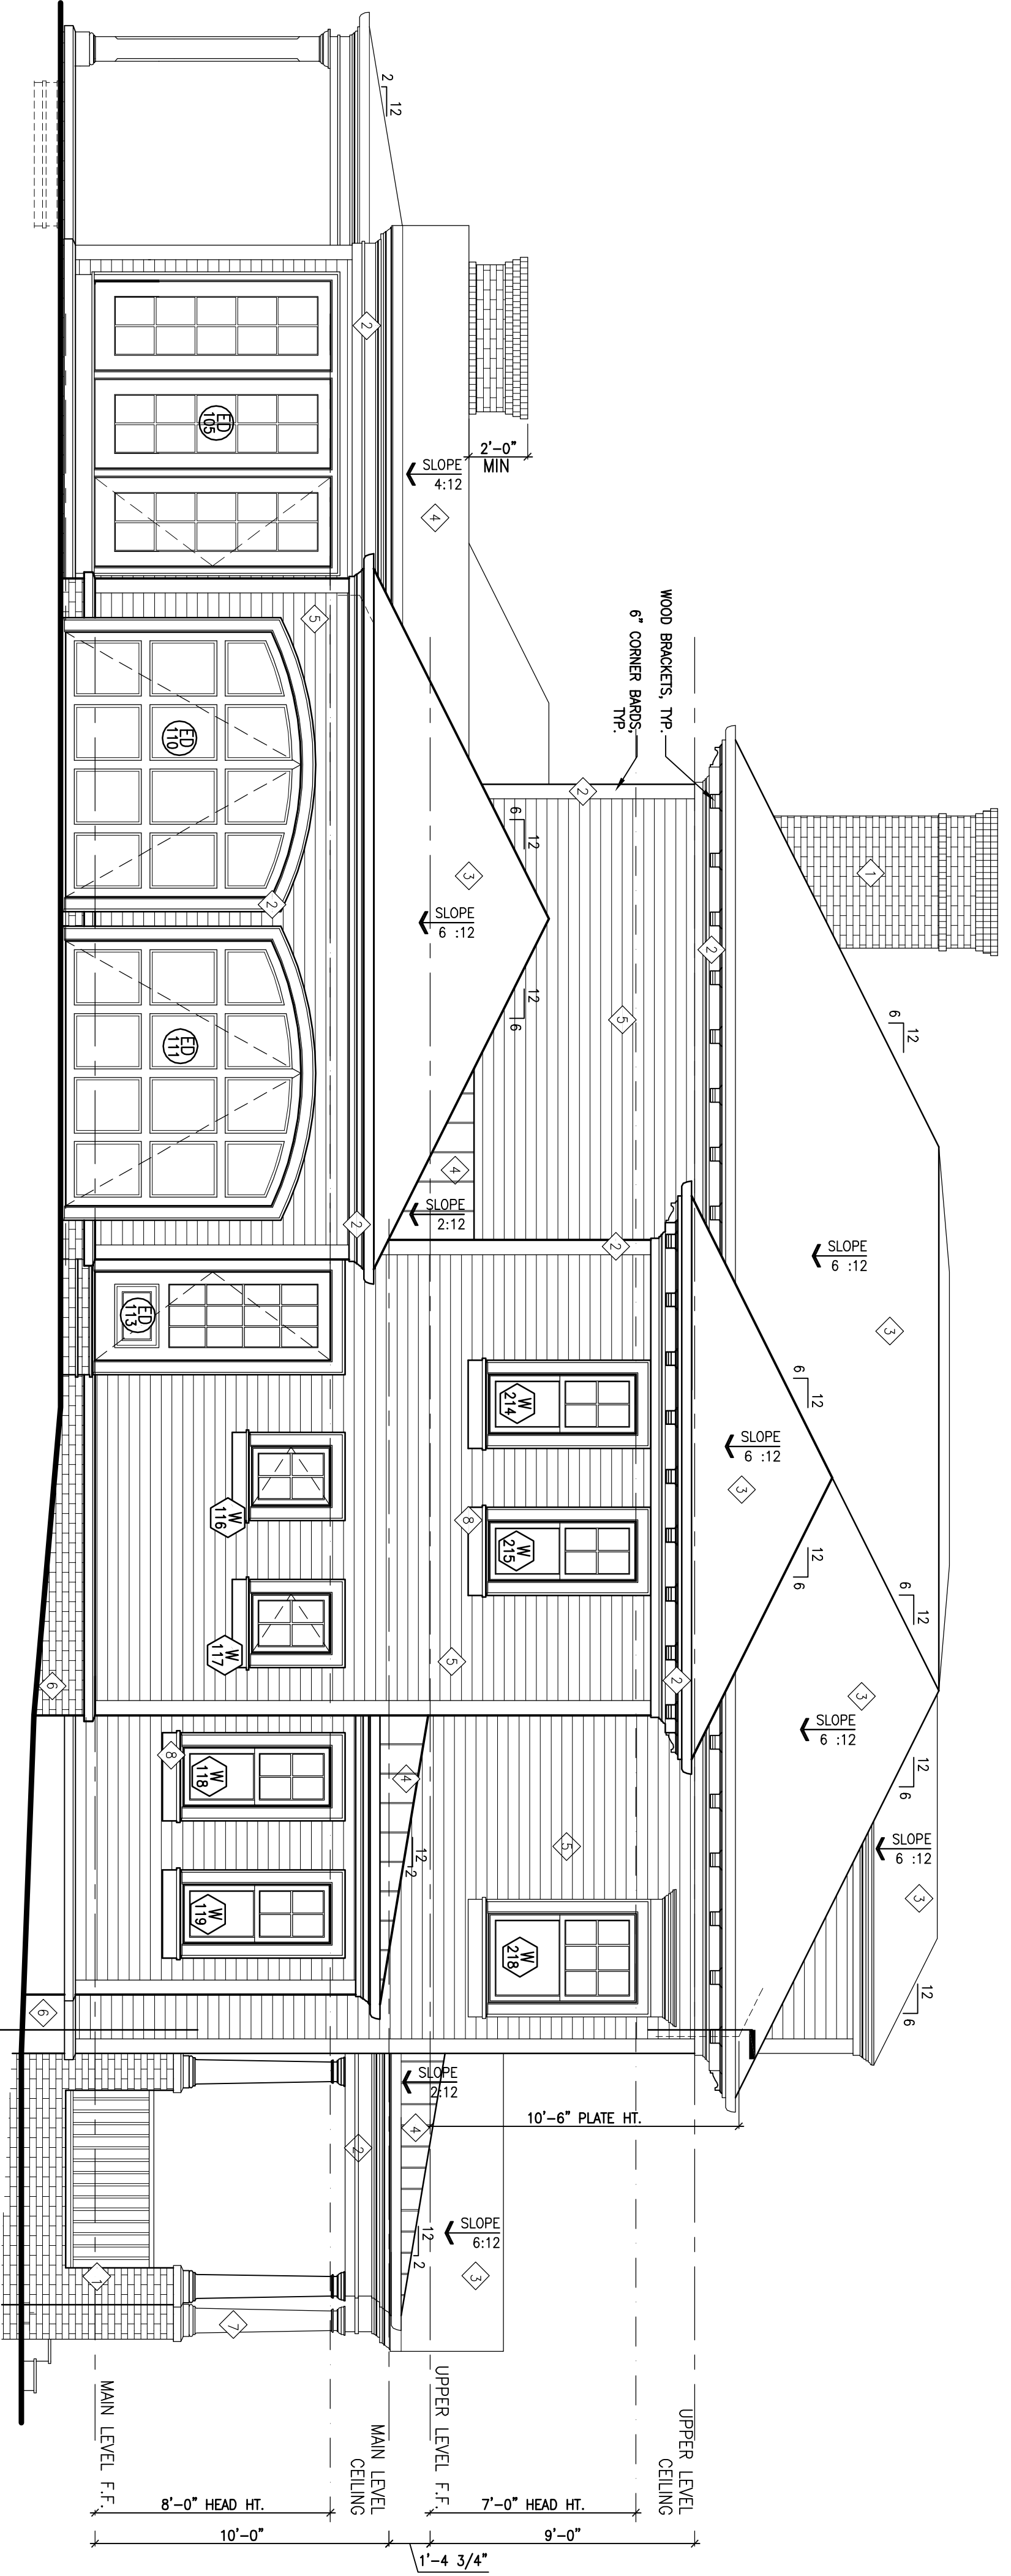

2 SIDE ELEVATION
A-3.001 SCALE: 1/4" = 1'-0"

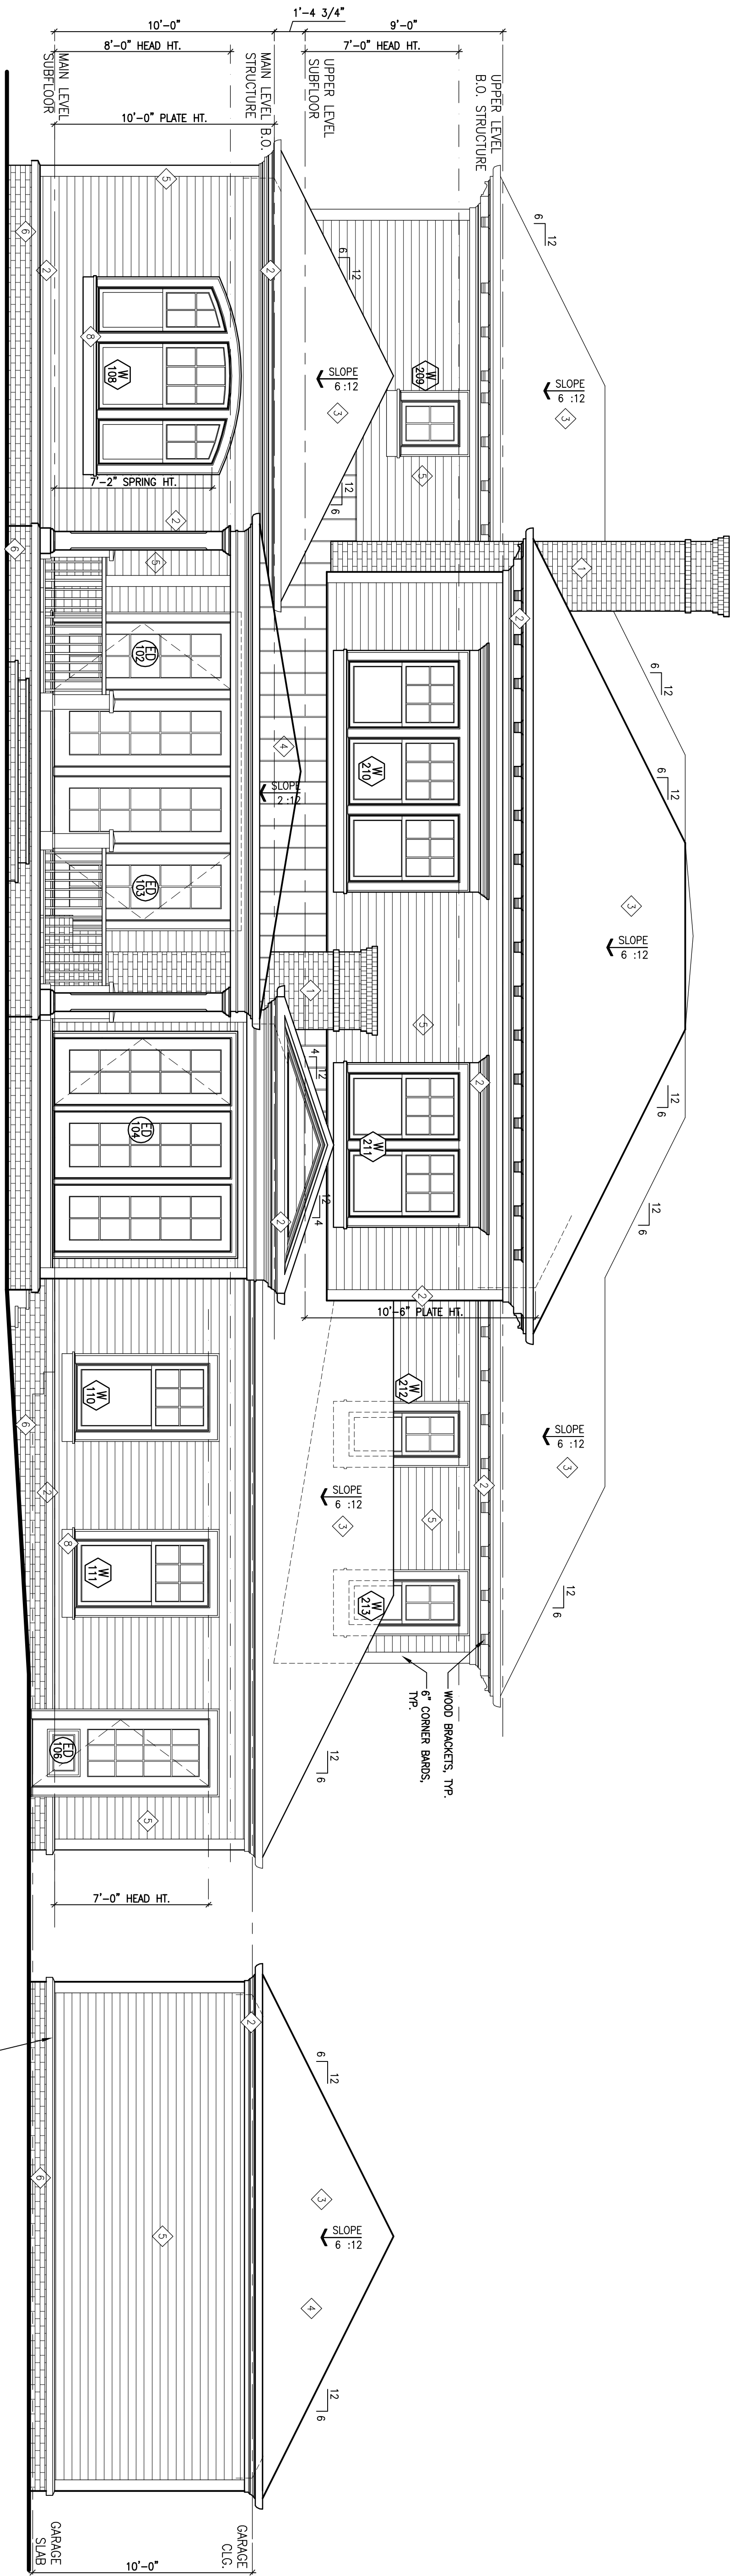


1 BACK ELEVATION
A-3.001 SCALE: 1/4" = 1'-0"

RETREAT AT JONES - LOT 1

ATLANTA, GEORGIA


Issue	Stamps
DATE: 2013-11-18	Scale: 1/4" = 1'-0"
Drawn: AJ	Checked: JA
Project no: 2730.00	
Title: ELEVATIONS	
Sheet number: A-3.001	

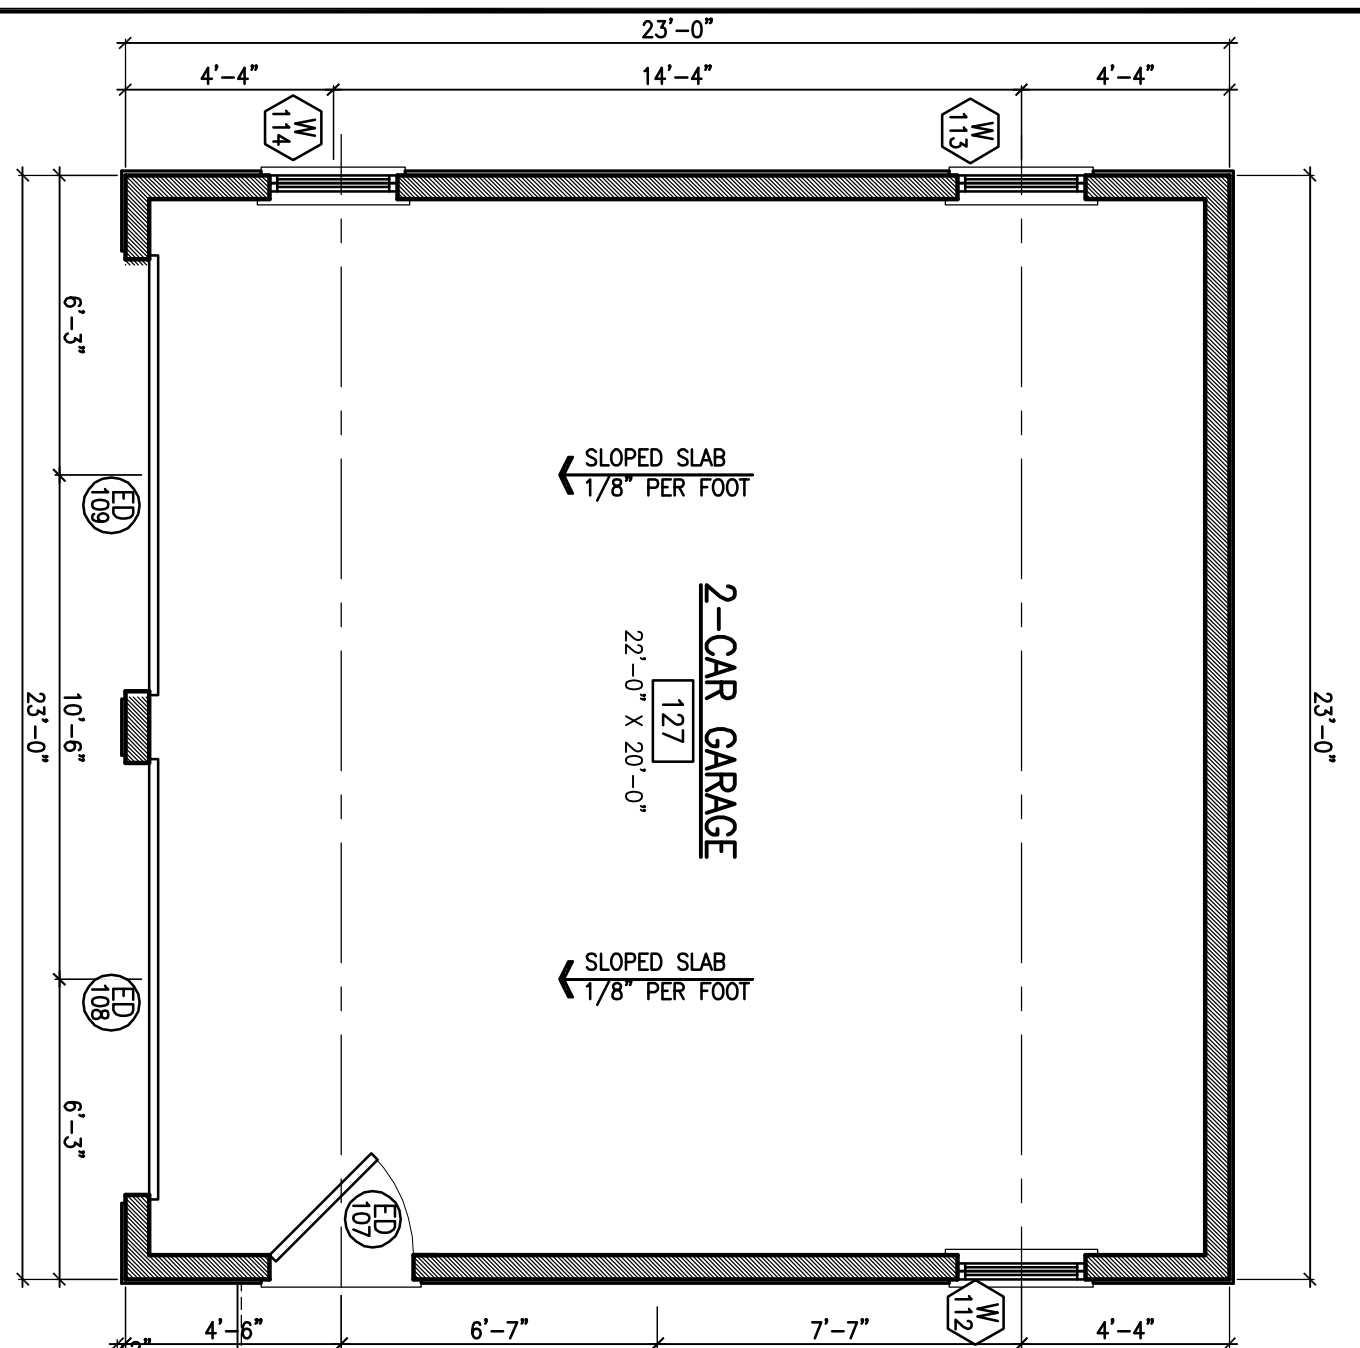

HEATED SQUARE FOOTAGE	
MAIN LEVEL	3,104 S.F.
UPPER LEVEL	1,979 S.F.
TOTAL	5,076 S.F.

LIFE SAFETY CODE LEGEND	
◊	EGRESS WINDOW - MIN. AREA 5.7 SF, MIN. HEIGHT 24", MIN. WIDTH 20", MAX. SILL HEIGHT = 44" A.F.F.
⊕	SMOKE/CARBON MONOXIDE DETECTOR - HARD WIRED
F	EXHAUST FAN REQUIRED
GFI	GROUND FAULT INTERRUPT REQUIRED

WALL LEGEND	
▬	2x6 STUD WALLS @ 16" O.C. MAX., I.N.O.
▬	FUTURE FINISHED 2x6 STUD WALLS @ 16" O.C.
▬	BRICK VENEER w/ 2x GA. CORRUGATED METAL TIES - SPACING @ 24" MAX. HORIZ. AND 18" MAX. VERT.
▬	CONCRETE FOUNDATION WALL - 6" STEM WALL w/ 4" MASONRY LEDGE
▬	8" (NOMINAL) CMU WALL

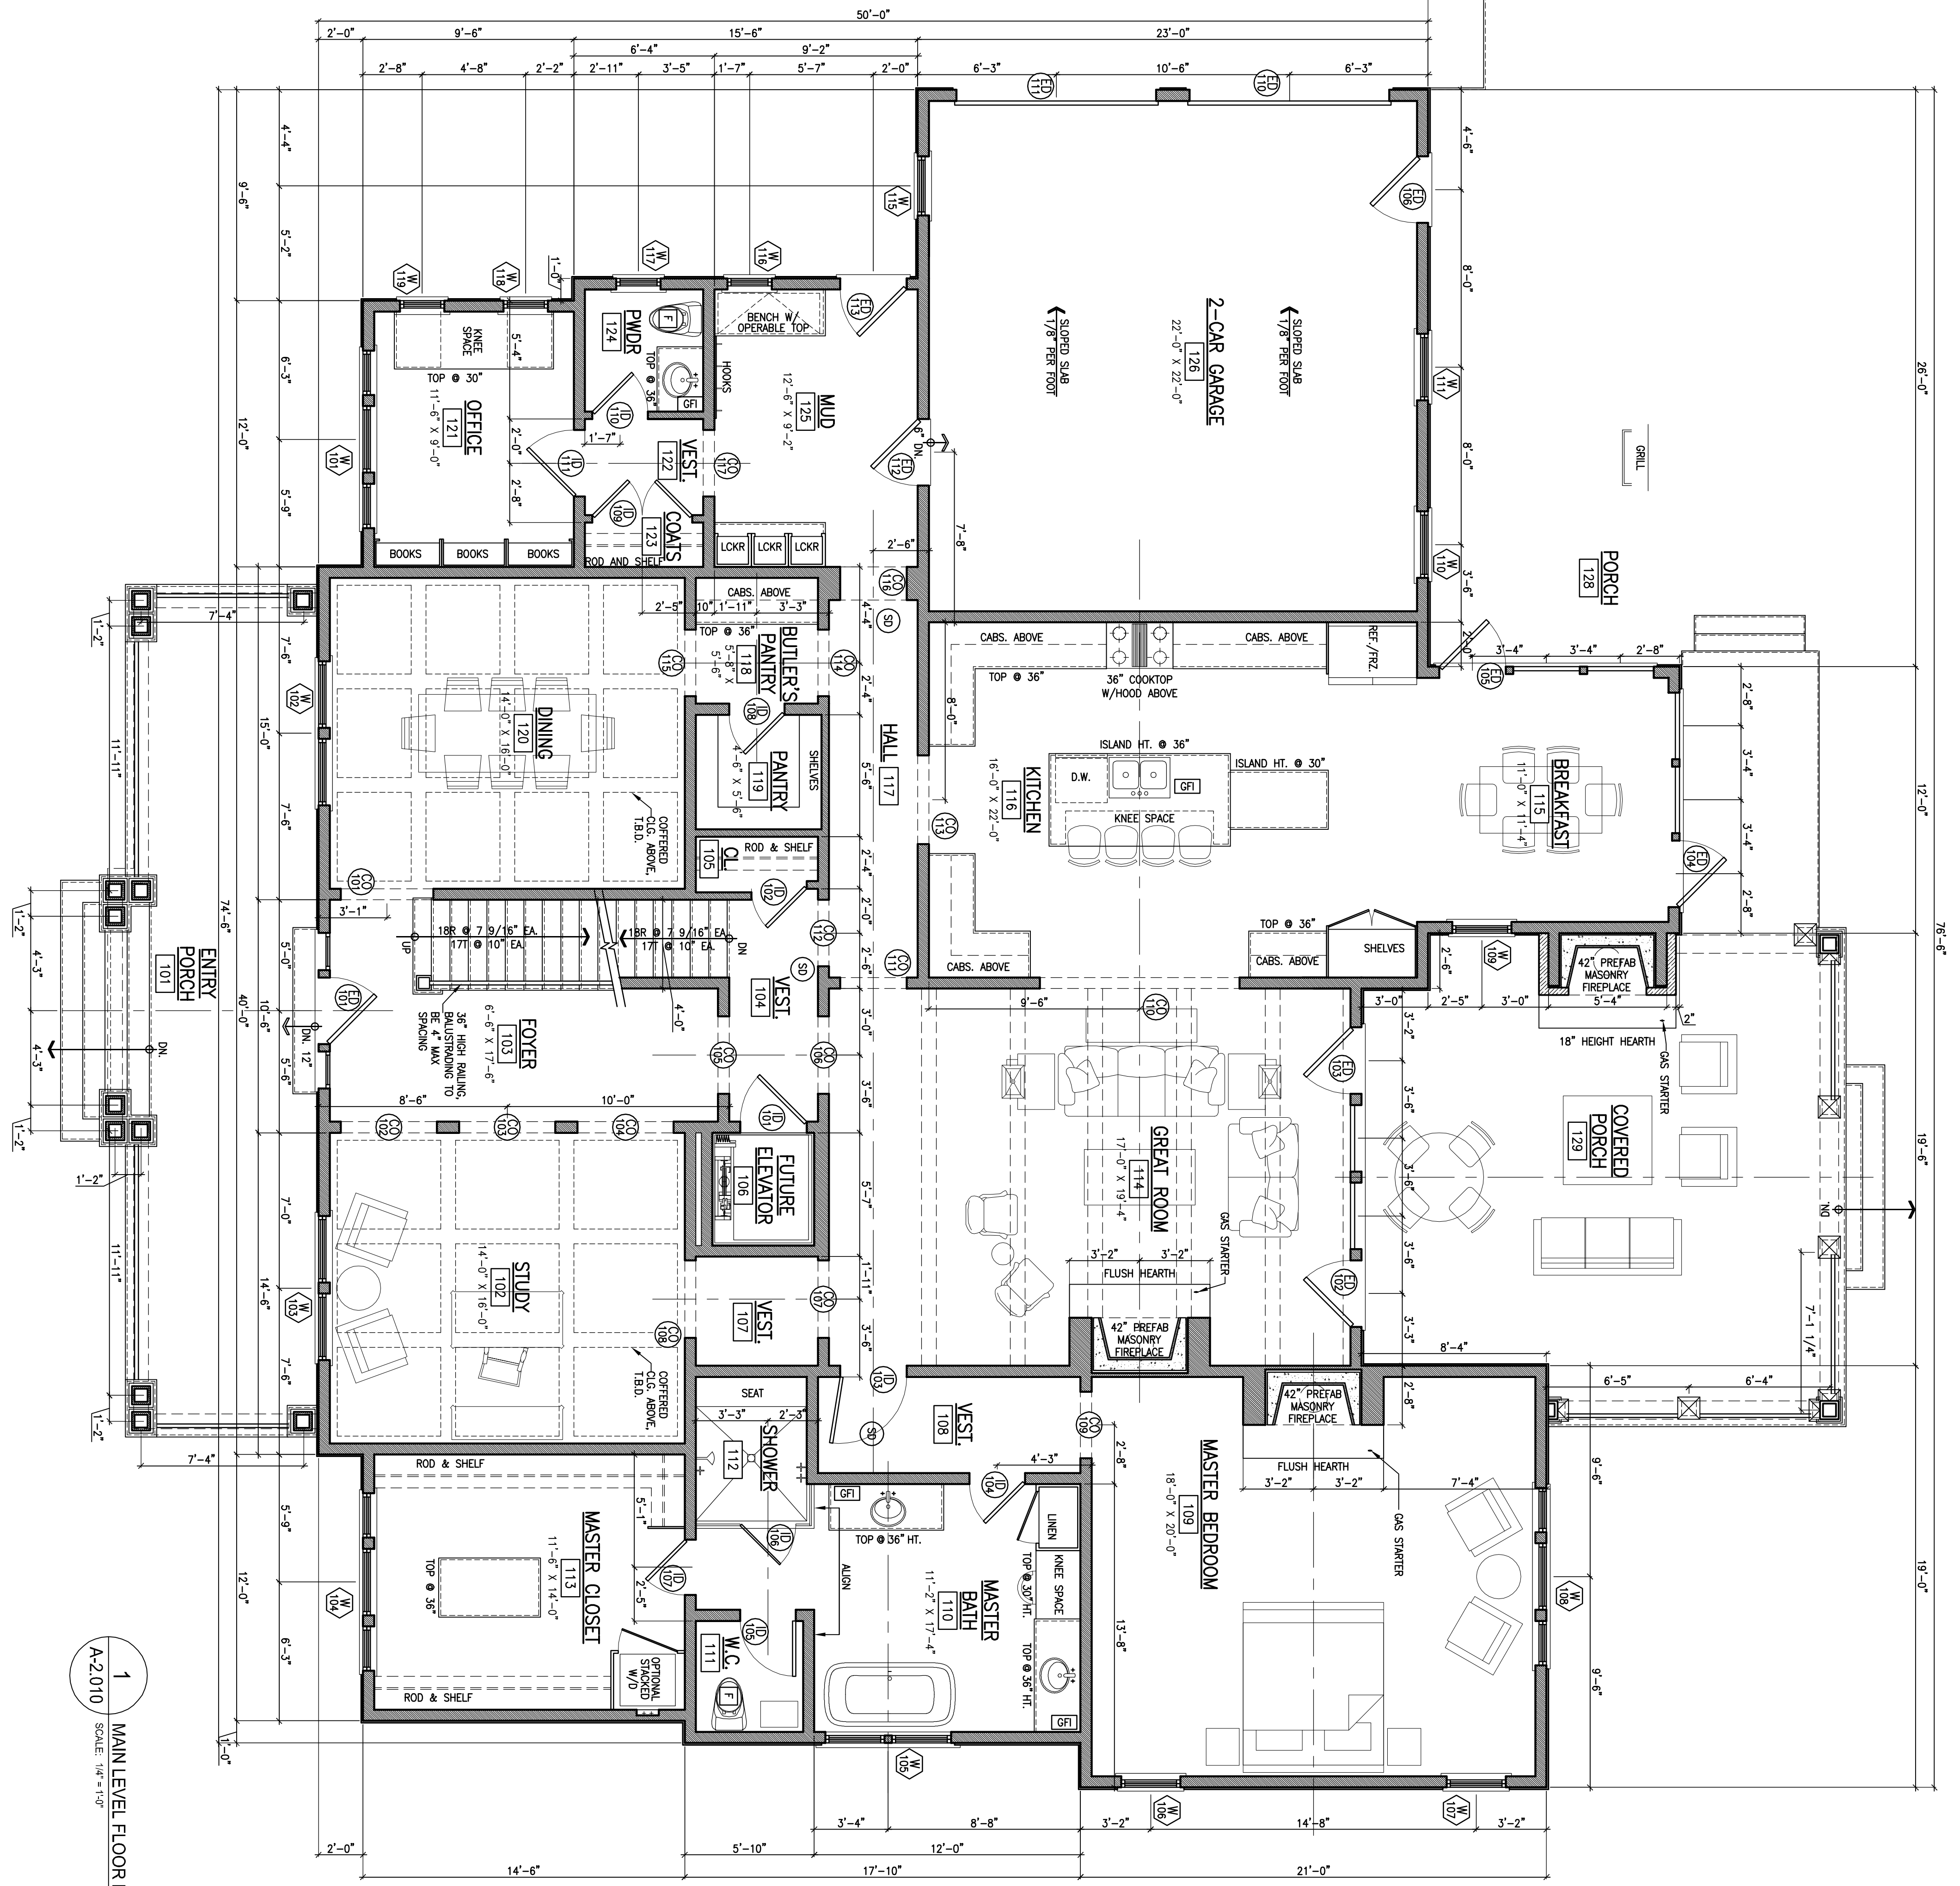

1 MAIN LEVEL FLOOR PLAN
SCALE: 1/8" = 1'-0"

RETREAT AT JONES - LOT 1


ATLANTA, GEORGIA




3188 Carter Hall Place, NW
Atlanta, Georgia 30328
Phone: (404) 365-7789
Fax: (404) 365-7788
harrisondesignassociates.com

All drawings are the property of Harrison Design Associates and shall be used only for the project and site specified herein. No reproduction, modification, or reuse of any drawing is permitted without the written consent of Harrison Design Associates. The user of these drawings shall be responsible for obtaining all necessary permits and for the accuracy of the information provided. The user shall be responsible for the accuracy of the information provided. The user shall be responsible for the accuracy of the information provided.

Sheet Number	Title	Date	Scale	Drawn	Checked
A-2.010	MAIN LEVEL PLAN	2013-11-18	1/4" = 1'-0"	AJ	JA
		2730.00			

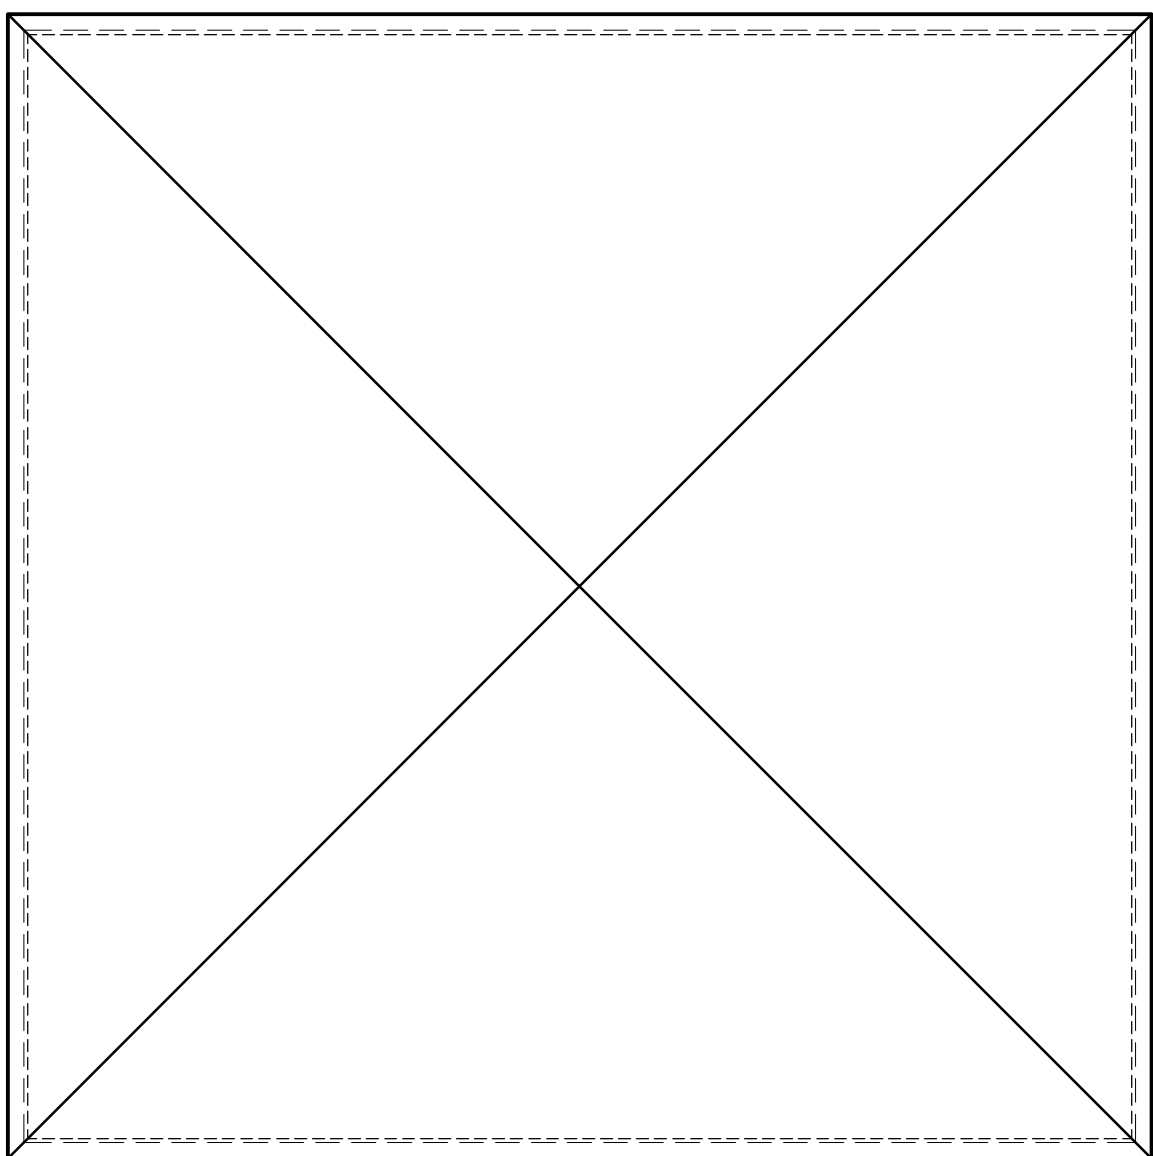


- WALL LEGEND**
- 2x6 STUD WALLS @ 16" O.C. MAX. UNO.
 - FUTURE FINISHED 2x6 STUD WALLS @ 16" O.C.
 - BRICK VENEER W/ 22 GA. CORRUGATED METAL TIES - SPACING @ 24" MAX. HORIZ. AND 18" MAX. VERT.
 - CONCRETE FOUNDATION WALL - 8" STEEL WALL W/ 4" MASONRY LEDGE
 - 8" (NOMINAL) CMU WALL
- LIFE SAFETY CODE LEGEND**
- EGRESS WINDOW - MIN. AREA 5.7 SF. MIN HEIGHT 24", MIN. WIDTH 20". MAX. SILL HEIGHT = 44" A.F.F.
 - SMOKE/CARBON MONOXIDE DETECTOR - HARD WIRED
 - EXHAUST FAN REQUIRED
 - GFI GROUND FAULT INTERRUPT REQUIRED

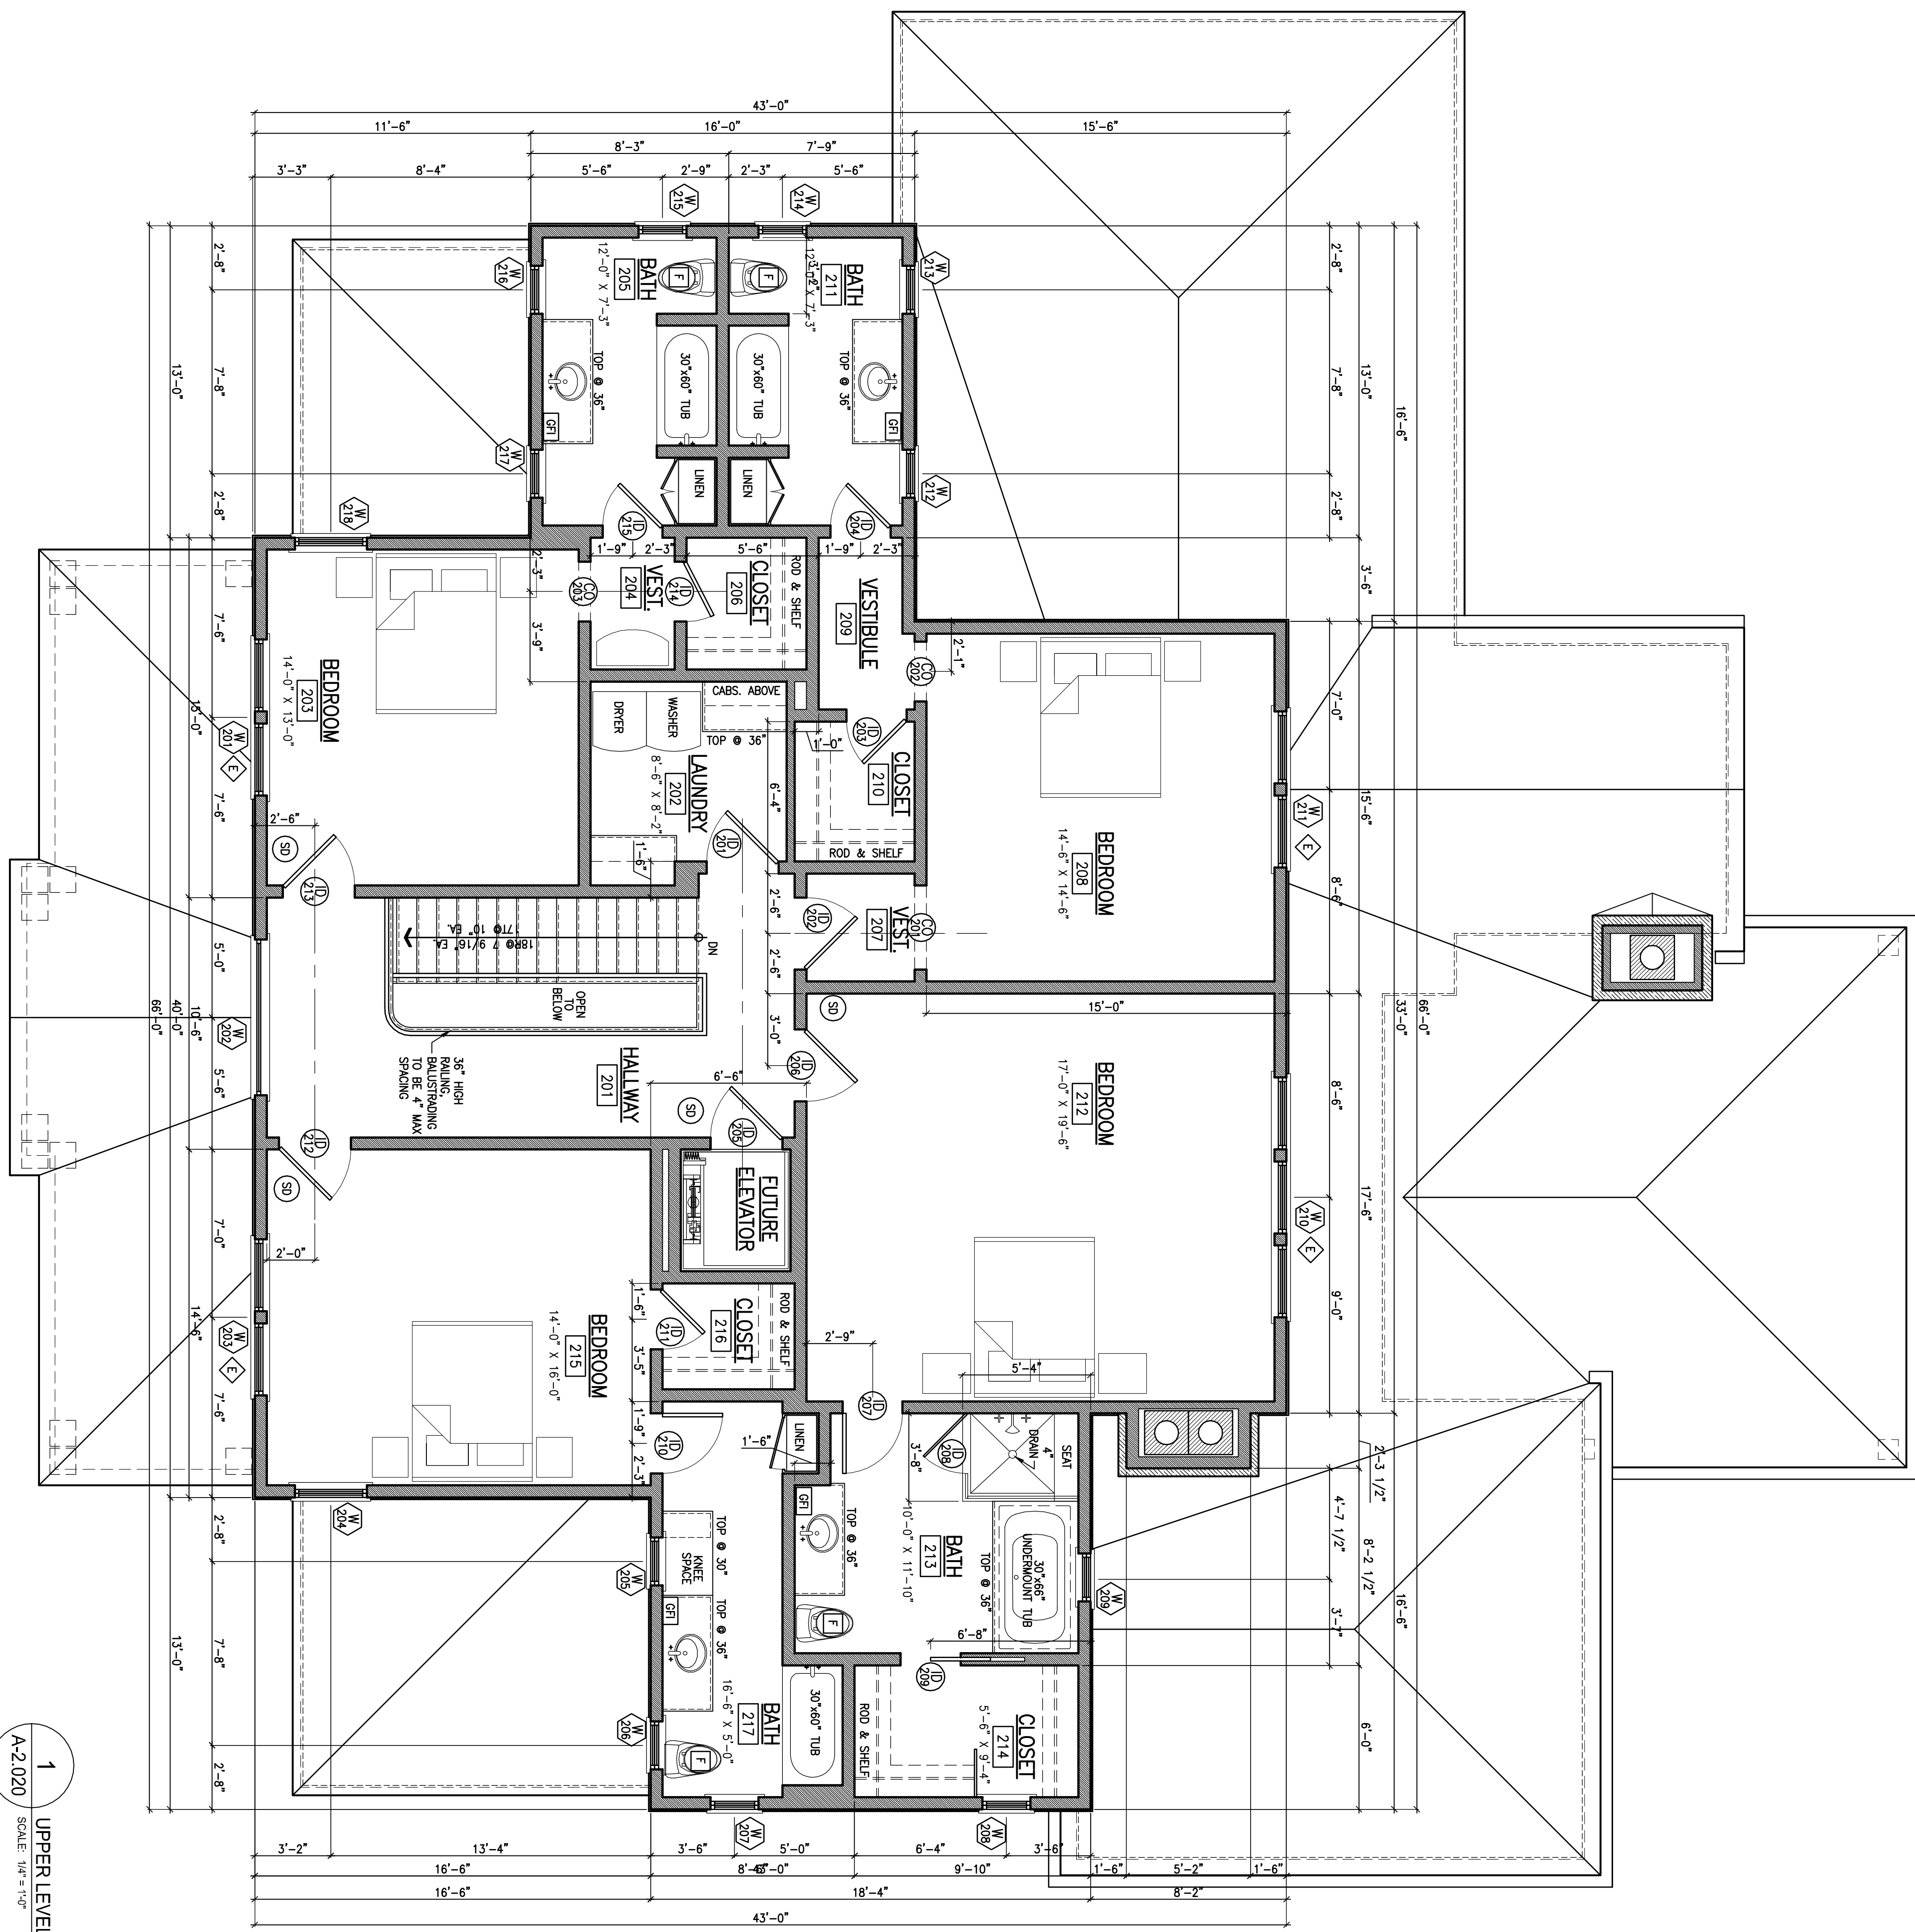

1 UPPER LEVEL FLOOR PLAN
SCALE: 1/8" = 1'-0"

<p>DATE: 2013-11-18 SCALE: 1/8" = 1'-0" DRAWN: AJ CHECKED: JA</p>	<p>PROJECT NO: 2730.00</p>	<p>TITLE: UPPER LEVEL PLAN</p>	<p>SHEET NUMBER: A-2.020</p>	<h2 style="margin: 0;">RETREAT AT JONES - LOT 1</h2> <p style="margin: 0;">ATLANTA, GEORGIA</p>	<p>3188 Cahoon Hill Place, NW Atlanta, Georgia 30329 phone: (404) 365-7789 fax: (404) 365-7788 harrisondesignassociates.com</p>	
-------------------------------------------------------------------------------	----------------------------	--------------------------------	------------------------------	-------------------------------------------------------------------------------------------------	---	--

All drawings are the property of Harrison Design Associates and must be returned to the office immediately upon completion. No reproduction, modification or reuse is permitted without the written consent of Harrison Design Associates. Proper credit must be given to Harrison Design Associates in all publications, press releases, brochures, and other documents. The architect's liability is limited to the design and construction of the building and its systems. Submission of these drawings to the contractor does not constitute an acceptance of the drawings. The contractor shall be responsible for any and all changes and omissions of drawings.

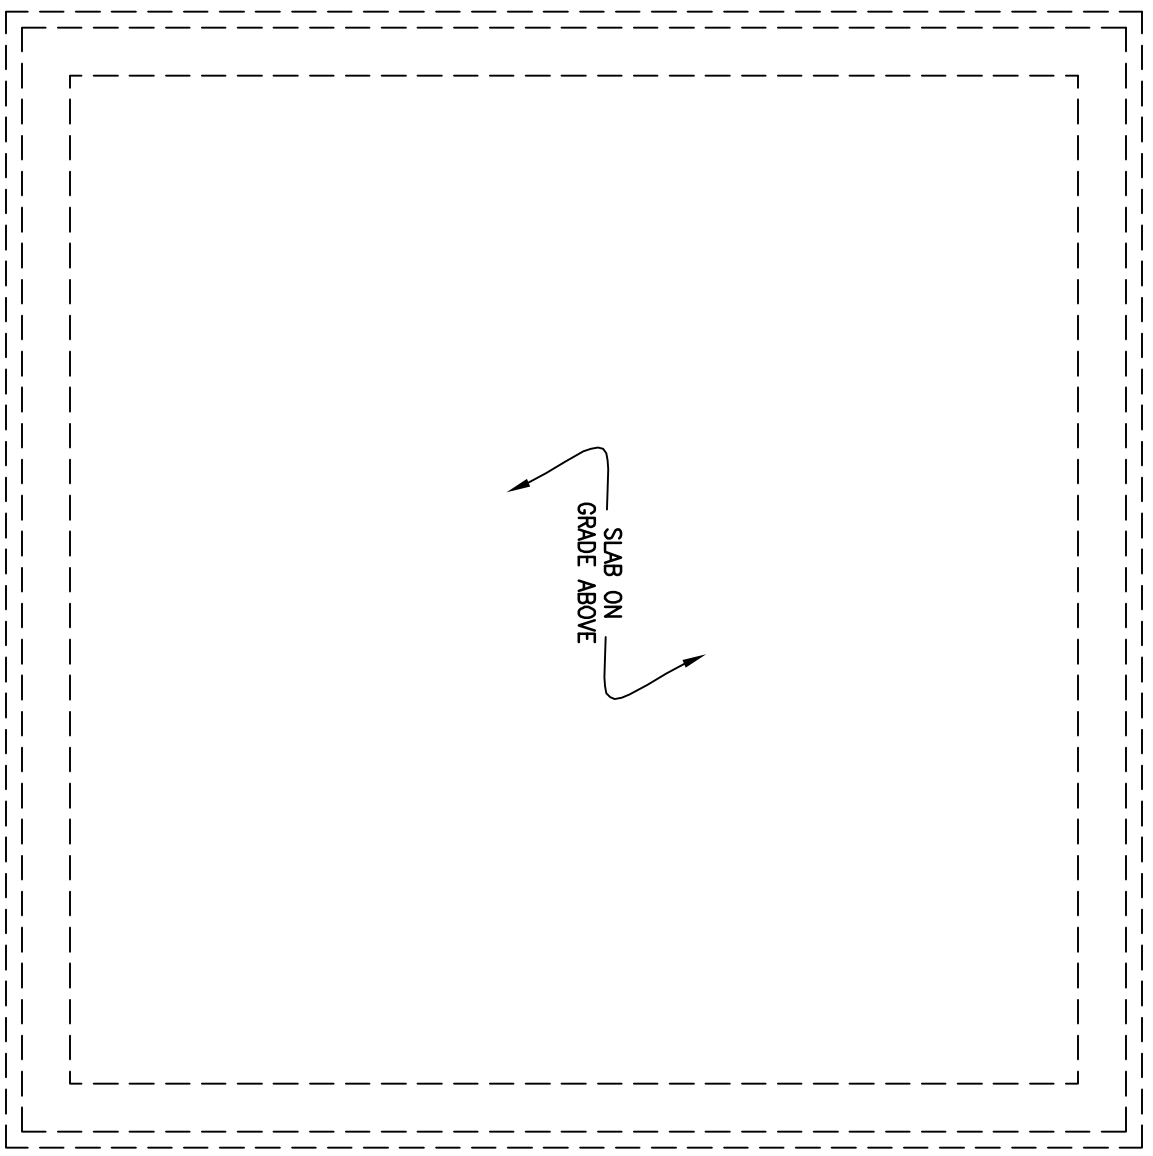


LIFE SAFETY CODE LEGEND

- ◊ EGRESS WINDOW -
CLEAR OPENING; MIN. AREA 5.7 SF, MIN. HEIGHT 24",
MIN. WIDTH 20"; MAX. SILL HEIGHT = 44" A.F.F.
- Ⓢ SMOKE/CARBON MONOXIDE DETECTOR - HARD WIRED
- F EXHAUST FAN REQUIRED
- GF1 GROUND FAULT INTERRUPT REQUIRED

WALL LEGEND

- 2x6 STUD WALLS @ 16" O.C. MAX., U.N.O.
- FUTURE FINISHED 2x6 STUD WALLS @ 16" O.C.
- BRICK VENEER w/ 22 GA. CORRUGATED METAL TIERS -
SPACING @ 24" MAX. HORIZ. AND 18" MAX. VERT.
- CONCRETE FOUNDATION WALL - 6" STEM WALL w/ 4" MASONRY LEDGE
- 8" (NOMINAL) CMU WALL

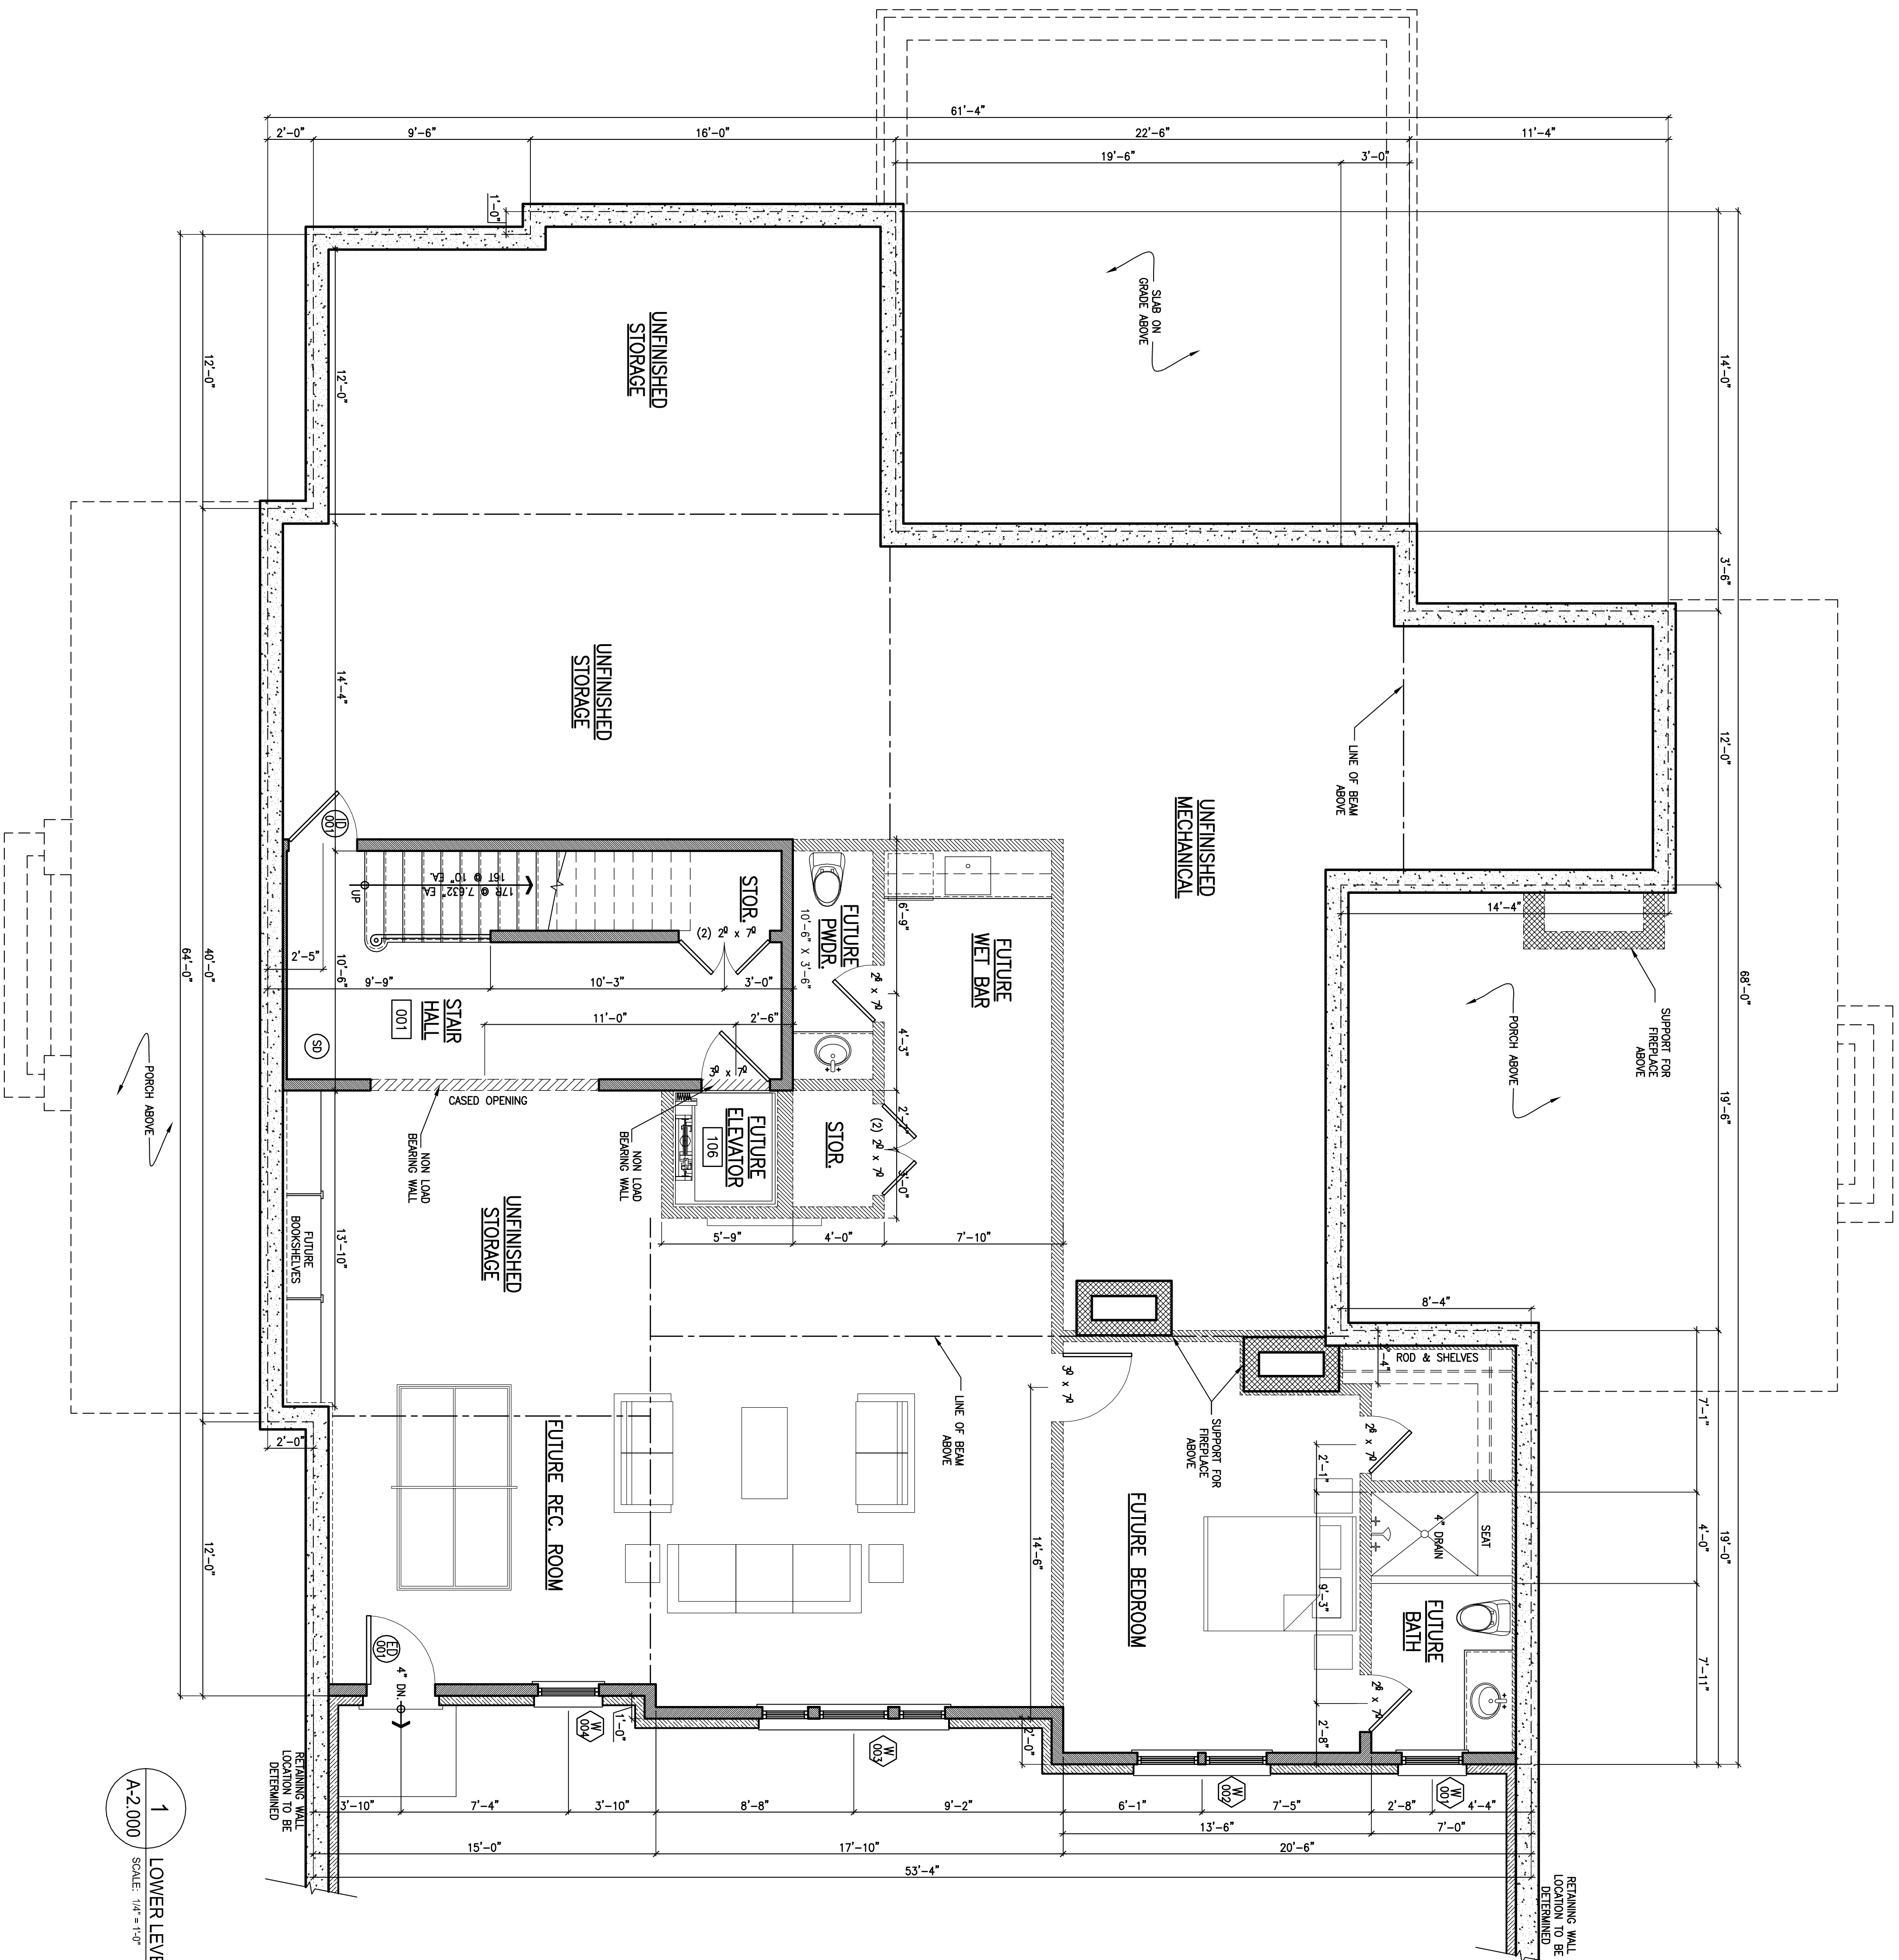

1 LOWER LEVEL REFERENCE FLOOR PLAN
SCALE: 1/4" = 1'-0"



3188 Cahill Hill Place, NW
Atlanta, Georgia 30328
phone: (404) 365-7789
fax: (404) 365-7788
harrisondesignassociates.com

All drawings are the property of Harrison Design Associates and shall be used only for the project and location specified. No reproduction, modification or reuse in any form without the written consent of Harrison Design Associates. The user of these drawings shall be responsible for obtaining all necessary permits and approvals from the appropriate authorities. The user shall be responsible for all legal and financial consequences of any use of these drawings. Submission of these drawings to any authority shall constitute an acknowledgment of the user's responsibility for obtaining all necessary permits and approvals. The user shall be responsible for all legal and financial consequences of any use of these drawings.

RETREAT AT JONES - LOT 1
ATLANTA, GEORGIA

Stamps

Issue	
Date	2013-11-18
Scale	1/4" = 1'-0"
Drawn	AJ
Checked	JA
Project no.	2730.00
Title	LOWER LEVEL PLAN
Sheet number	A-2.000